


NOTE: UNDERLINED MILE POSTS INDICATE LOCATION OF INTERSTATE COMMERCE COMMISSION MONUMENTS

# EXPLANATIONS

REVISED  
NOV. 30, 1976

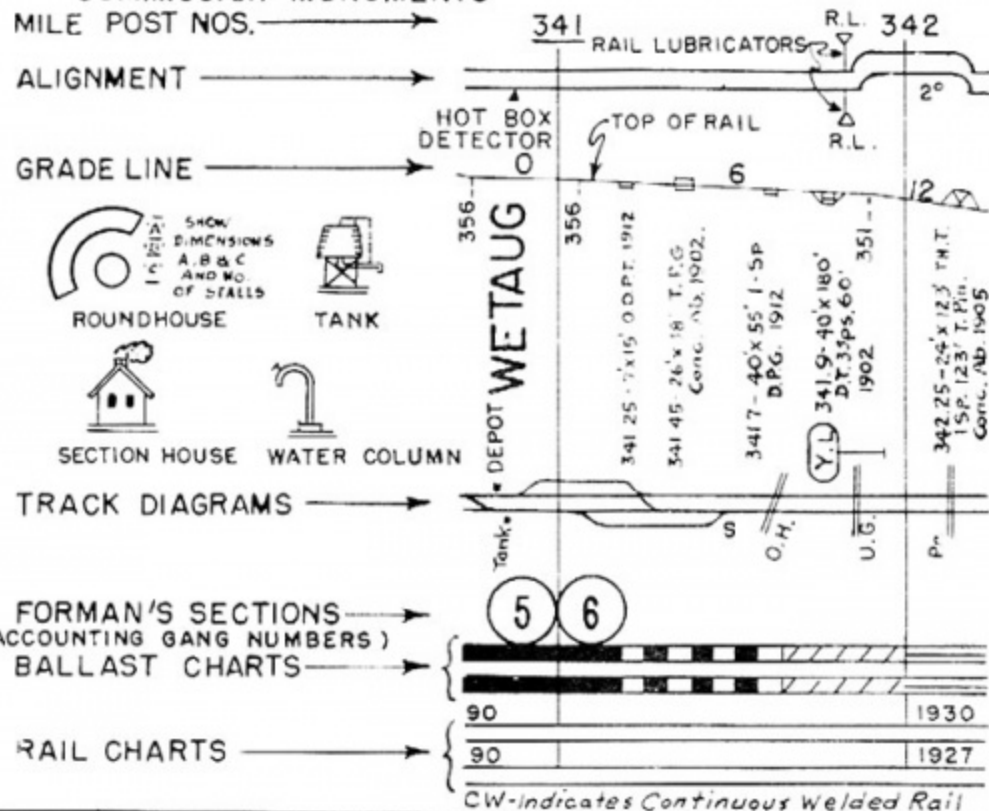

1" = 1500' PAGES ARE NOTED  
1" = 4000' HORIZONTAL SCALE FOR PROFILE.  
ALIGNMENT, TRACKS AND CHARTS.  
1" = 60' VERTICAL SCALE FOR PROFILE

NUMBERS ON GRADE LINE ARE FEET PER MILE  
% OF GRADE ON JOLIET & PEQUOT DIST.  
ELEVATIONS ARE IN FEET ABOVE SEA LEVEL  
AT TOP OF RAIL. BILOXI DATUM

STREET OR PUBLIC }  
ROAD CROSSINGS }

PRIVATE CROSSINGS ARE MARKED Pr.  
OVERHEAD " " O.H.  
UNDER GRADE " " U.G.  
SPRING SWITCHES " " S

\* DENOTES STABILIZATION (DETAILS - P<sub>3</sub> 39T0102)

## KEY TO BALLAST CHART

BROKEN STONE ---

SLAG ---

SCREENINGS ---

GRAVEL ---

CINDERS ---

SAND ---

CHATS ---


EARTH ---

# EXPLANATIONS

## SIGNAL KEY

NOTE: SIGNALS ALWAYS SHOWN IN NORMAL POSITION

WORKING QUADRANT OF DANGER SIGNALS SHOWN THUS:

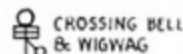

CROSSING BELL & WIGWAG



COLOR LIGHT SIGNAL



CROSSING BELL



FLASHING LIGHT SIGNAL

"X-2" = Gates & Flashing Light Signals  
"X" XING GATES

### INTERLOCKING SIGNALS

MECHANICAL	ELECTRIC	FIXED
 HOME	 HOME	 HOME
 DISTANT	 DISTANT	 DISTANT



HOME



DISTANT



HOME



DISTANT



HOME



DISTANT

HIGH WATER MARK SHOWING YEAR AND ELEVATION IN FEET ABOVE SEA LEVEL, BILOXI DATUM.

H.W.M.  
1912  
1215'


PIPE CULVERTS SHOULD NOT BE SHOWN IN THIS BOOK.

LARGE LETTERS IN LOWER MARGIN INDICATE THE FOLLOWING:

DF- DIESEL FUEL OIL STATION

DW- DIESEL WATER STATION FOR STEAM GENERATORS




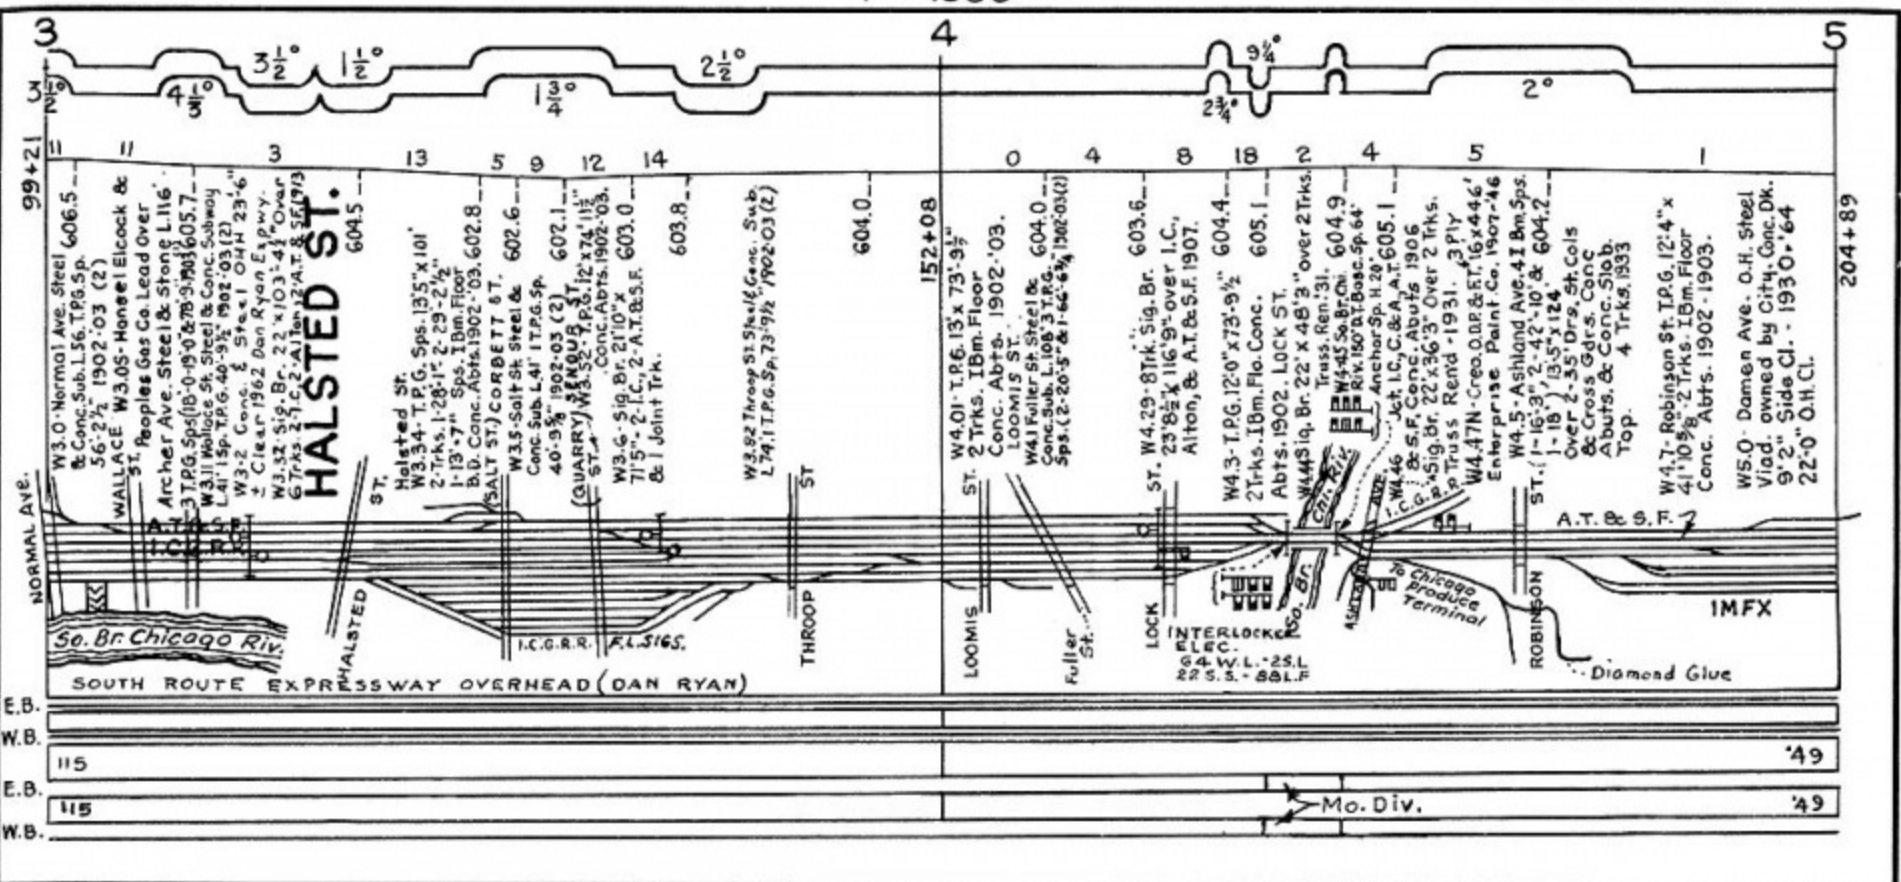

Mo. Div.

← TO CENTRAL STATION

1" = 1500'

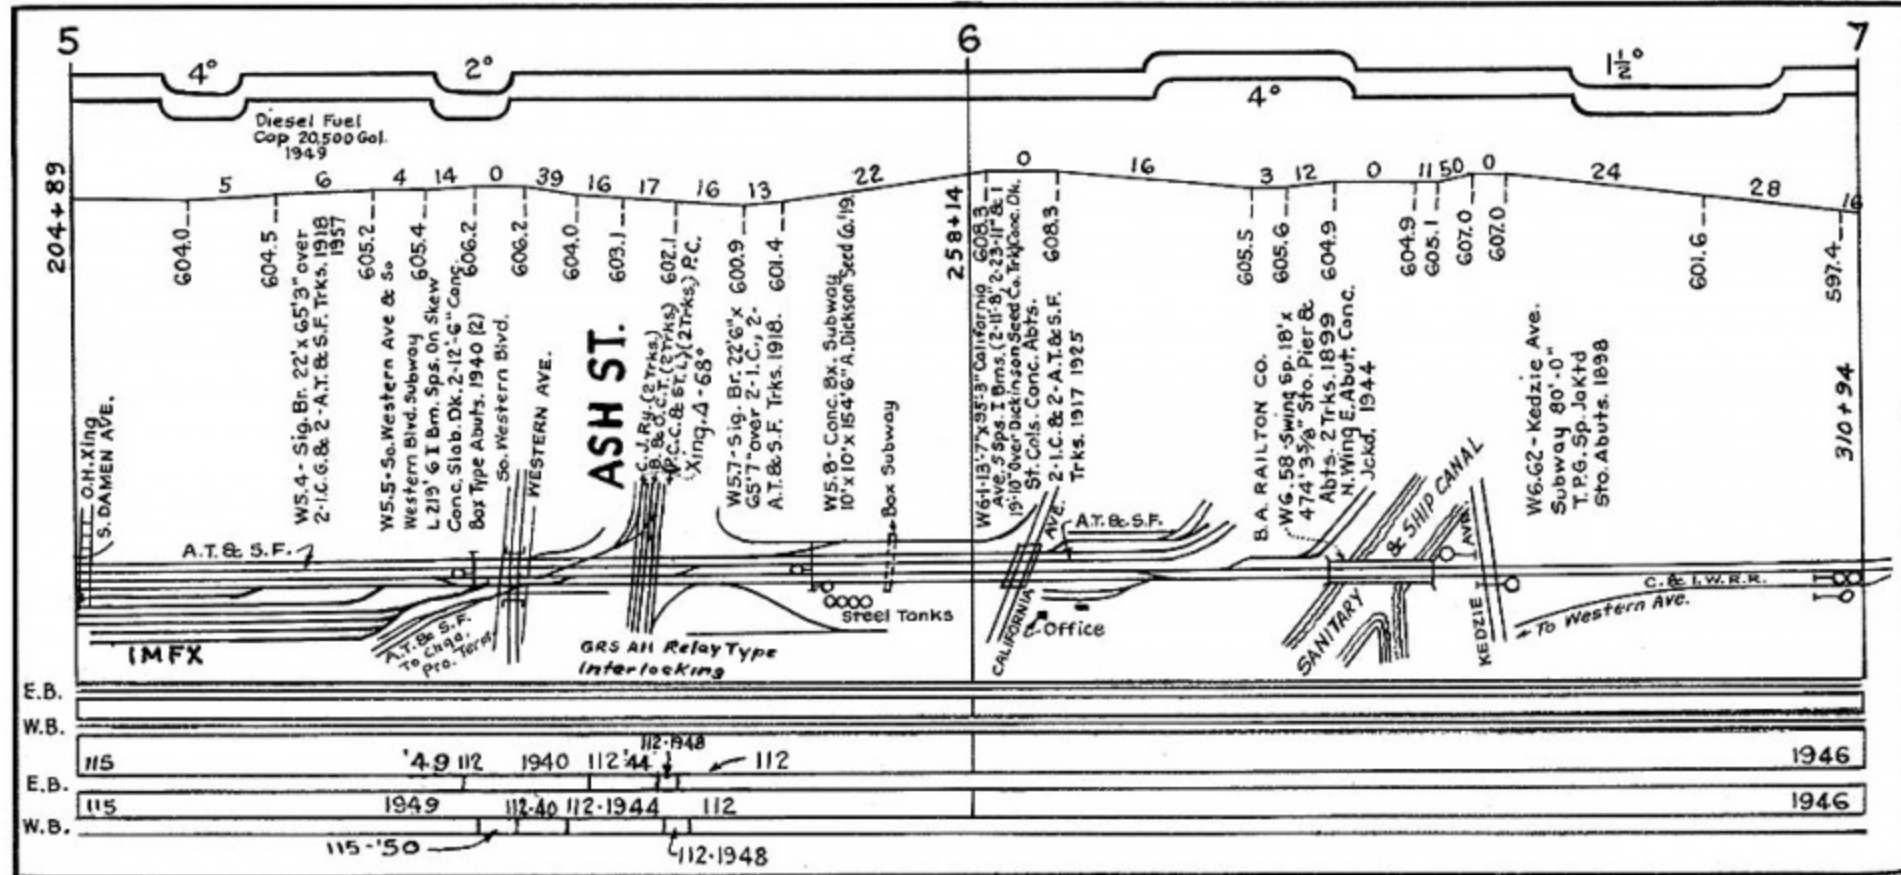



E.B.									
W.B.									
E.B.	115	149 112	1940	112 44	112-1948	112			1946
W.B.	115	1949	112-40	112-1944	112				1946
		115-50			112-1948				

DE

1" = 1500'

TO BROADVIEW →

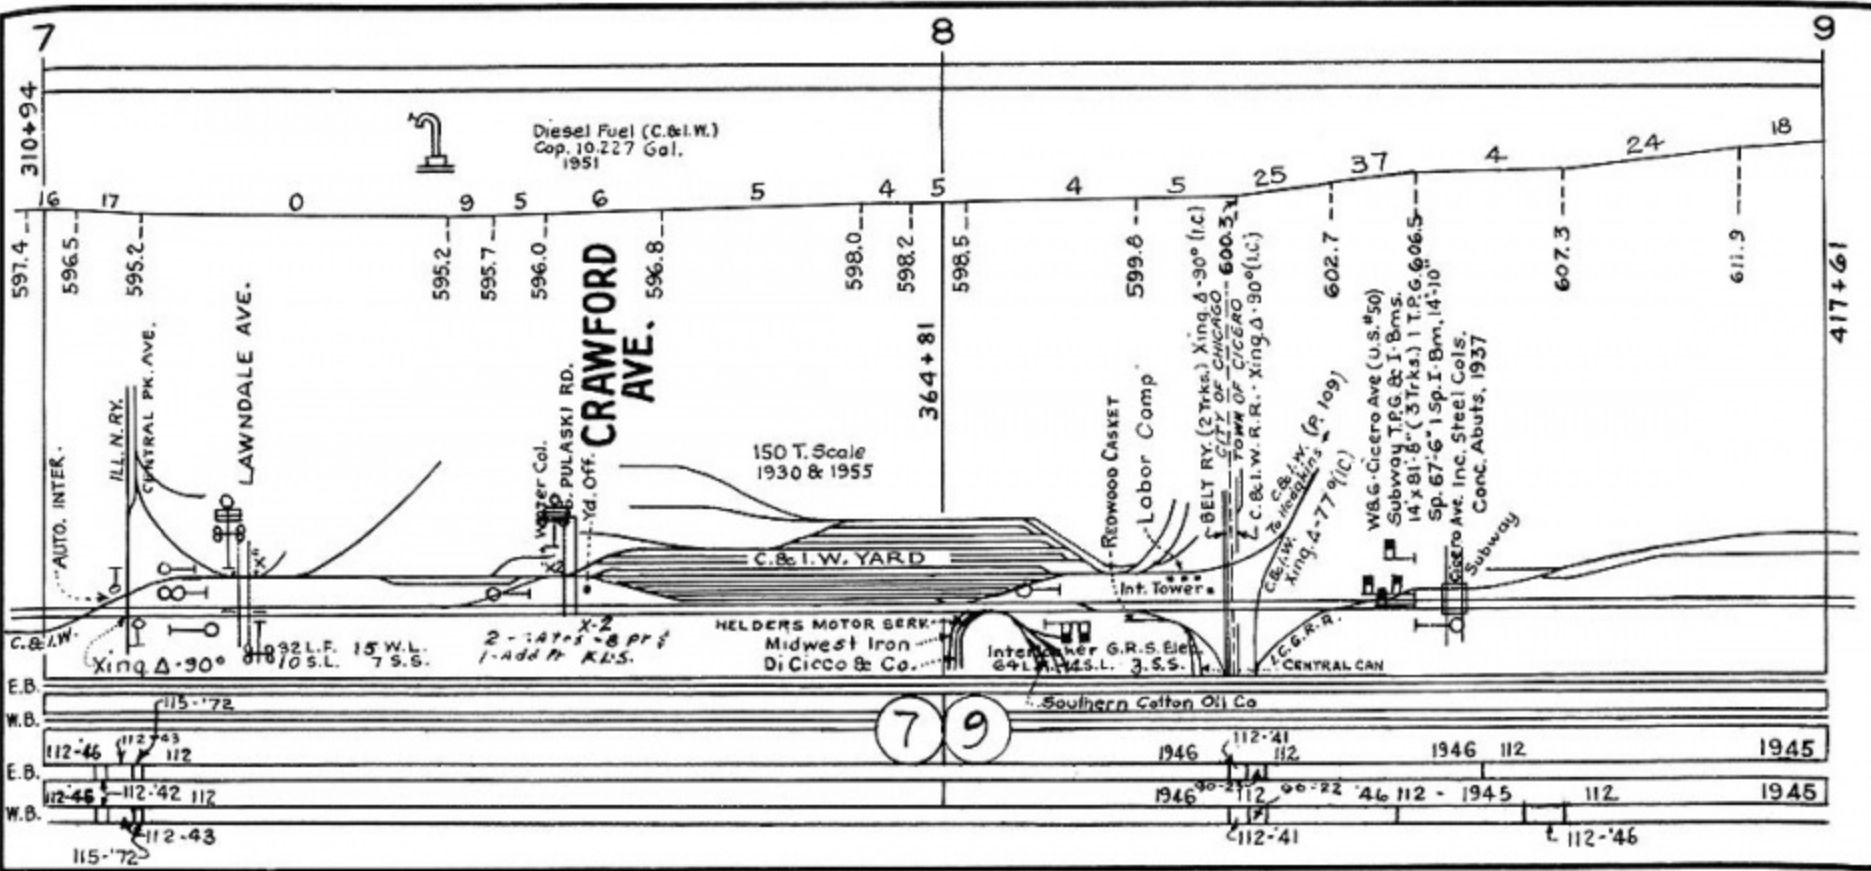


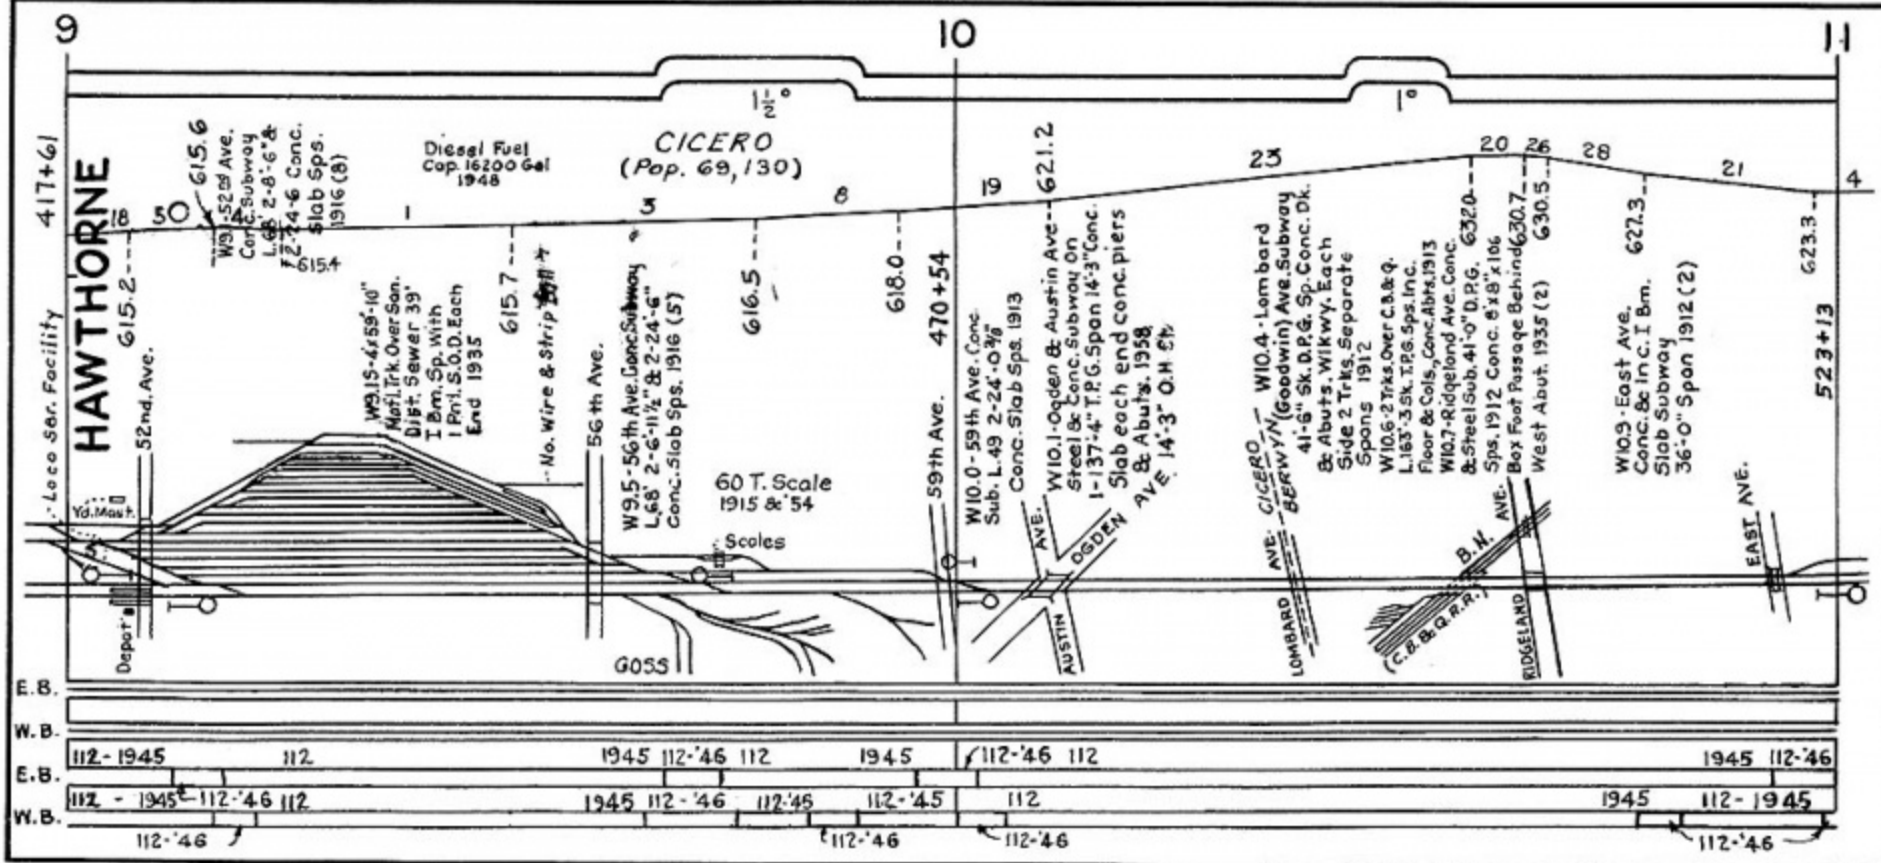


DF

1" = 1500

TO BROADVIEW → 37

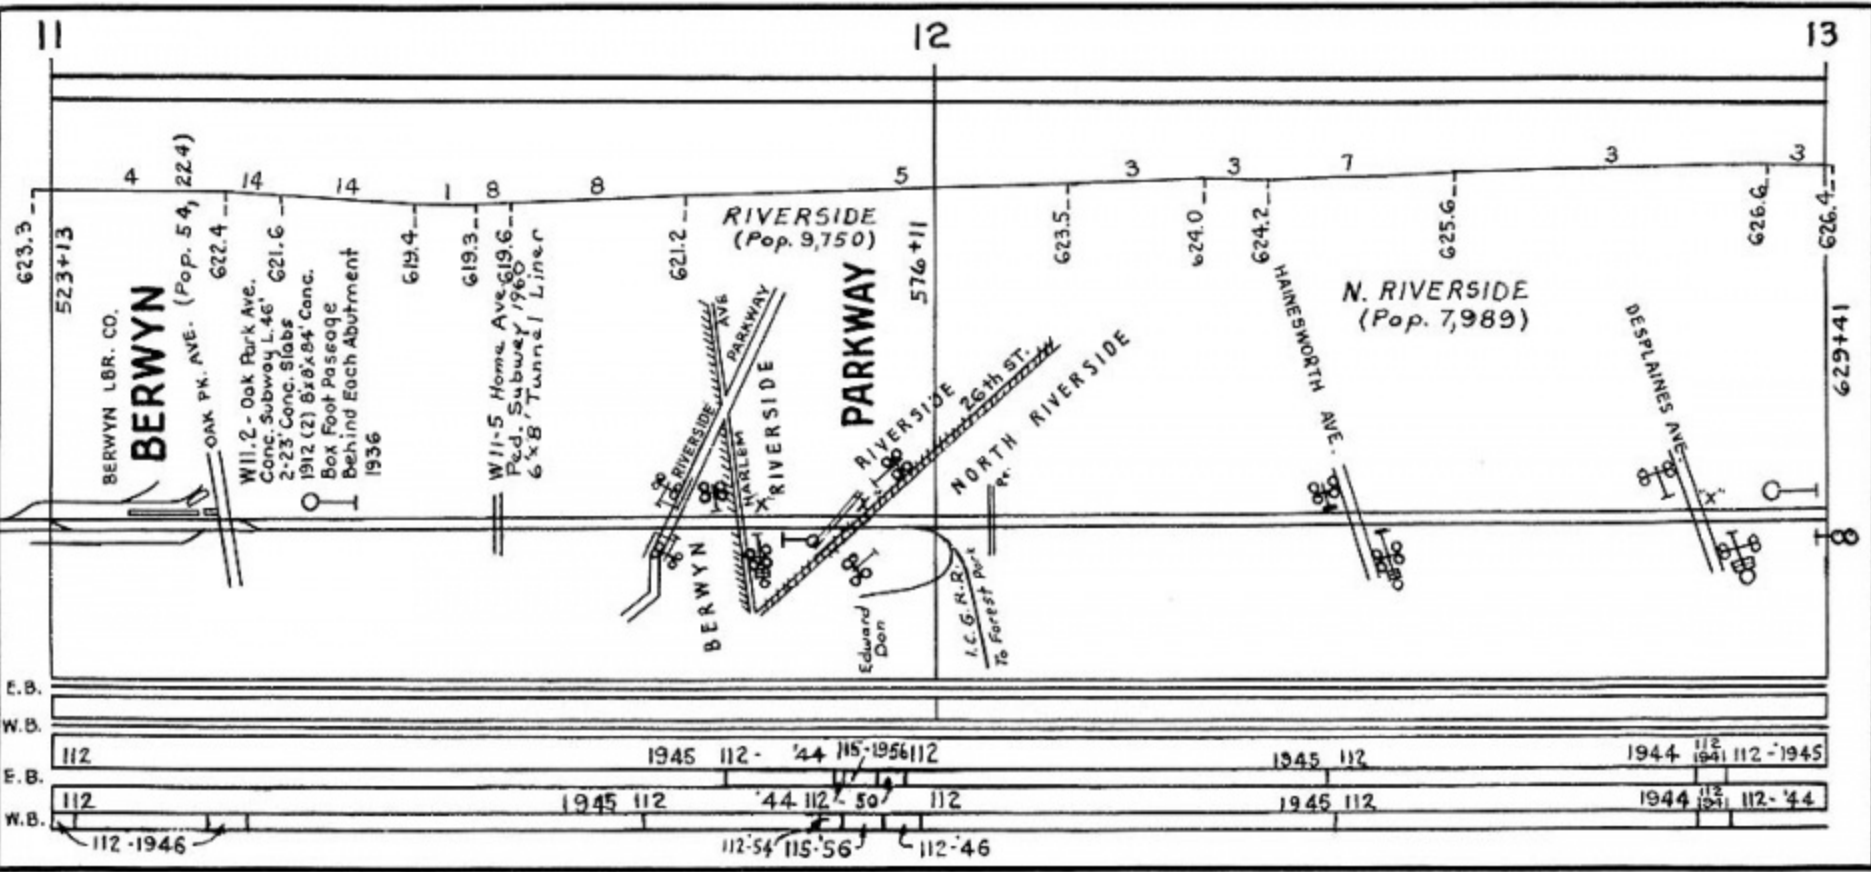




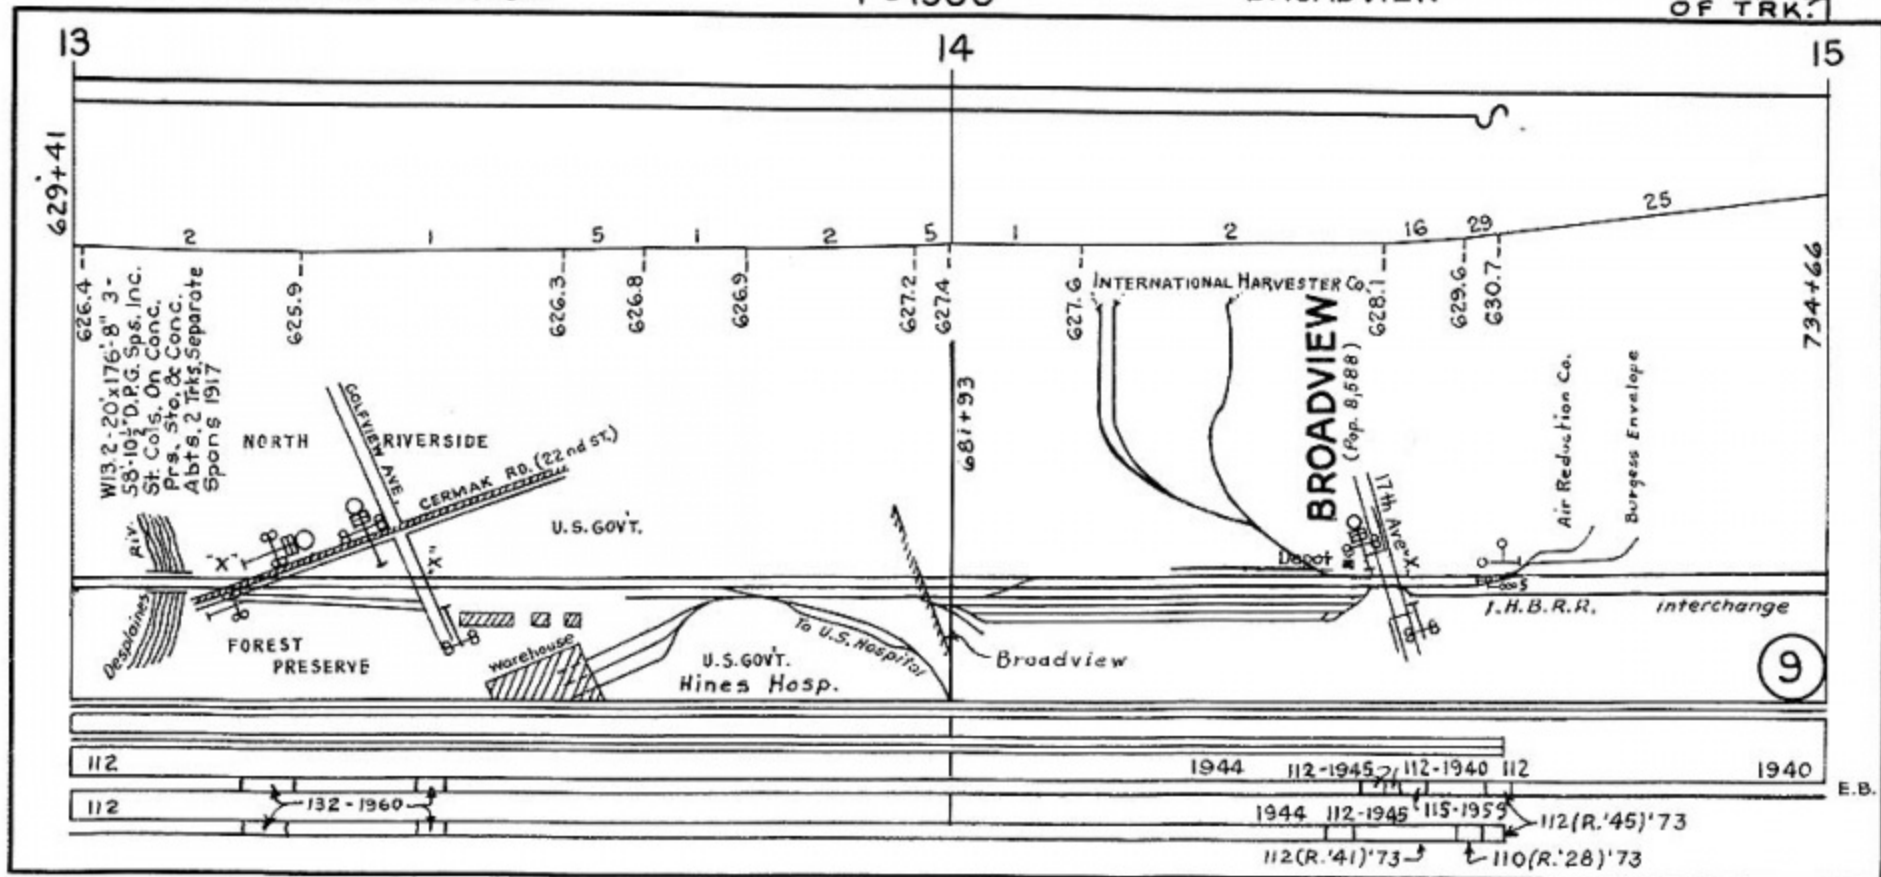

15 16 17 18 19 20

↑ SUPVR. OF TRK.

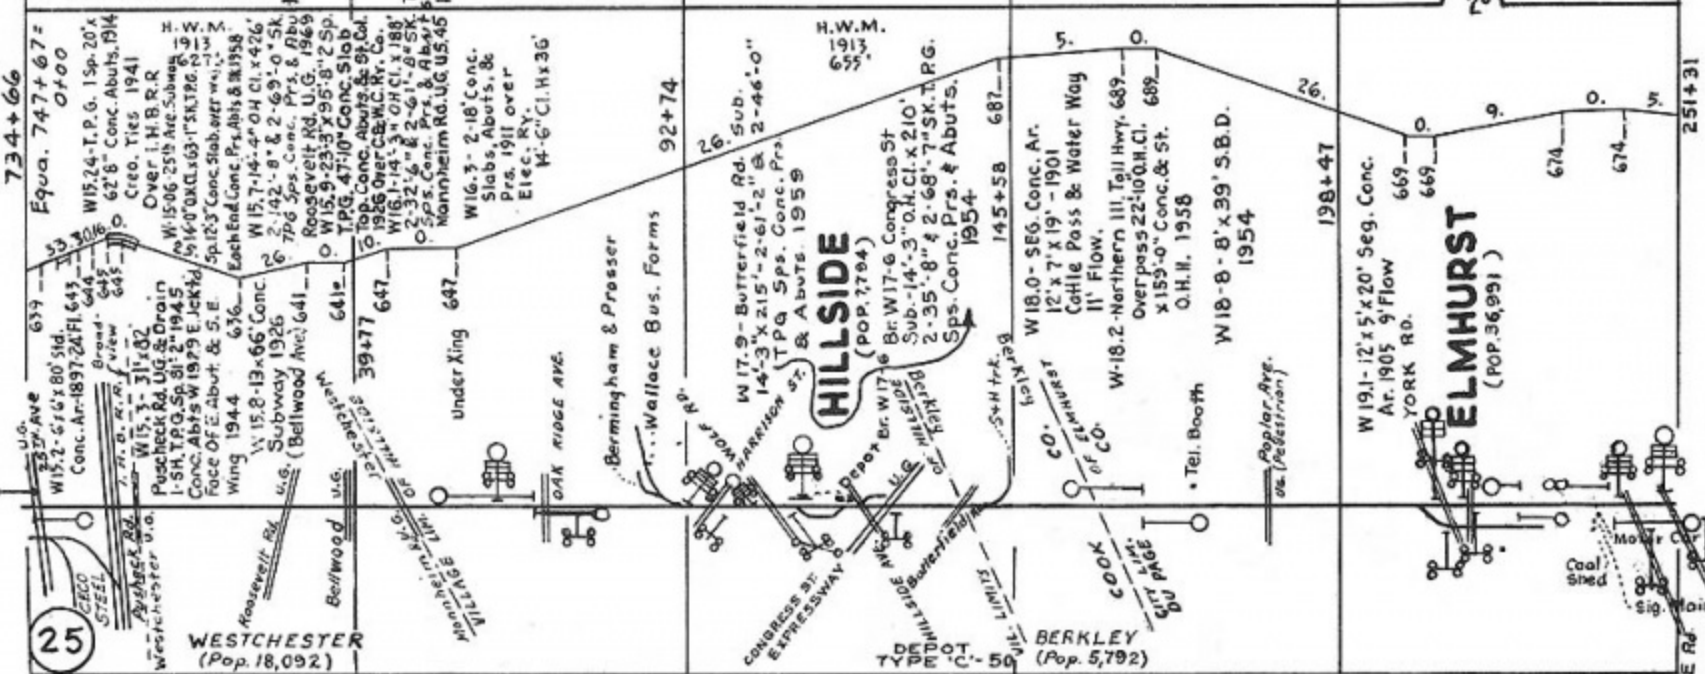

115-1959	115	1958	115	1958	115	115-1960	1953
----------	-----	------	-----	------	-----	----------	------

115-1956



