
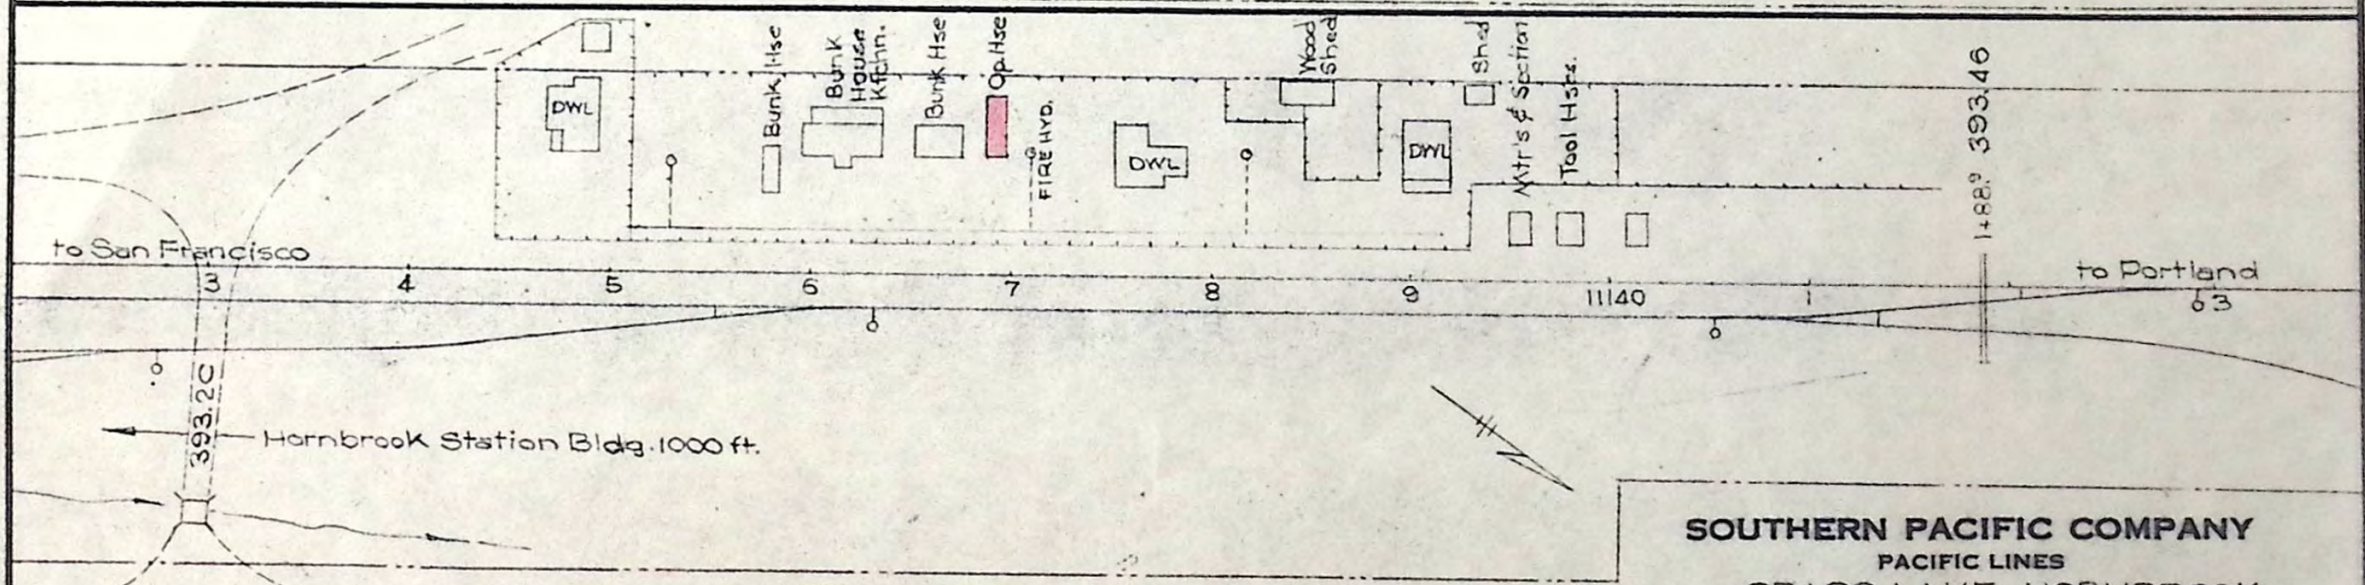


SHASTA DIV'N.  
 DRAWING 10172  
 SHEET NO. 1

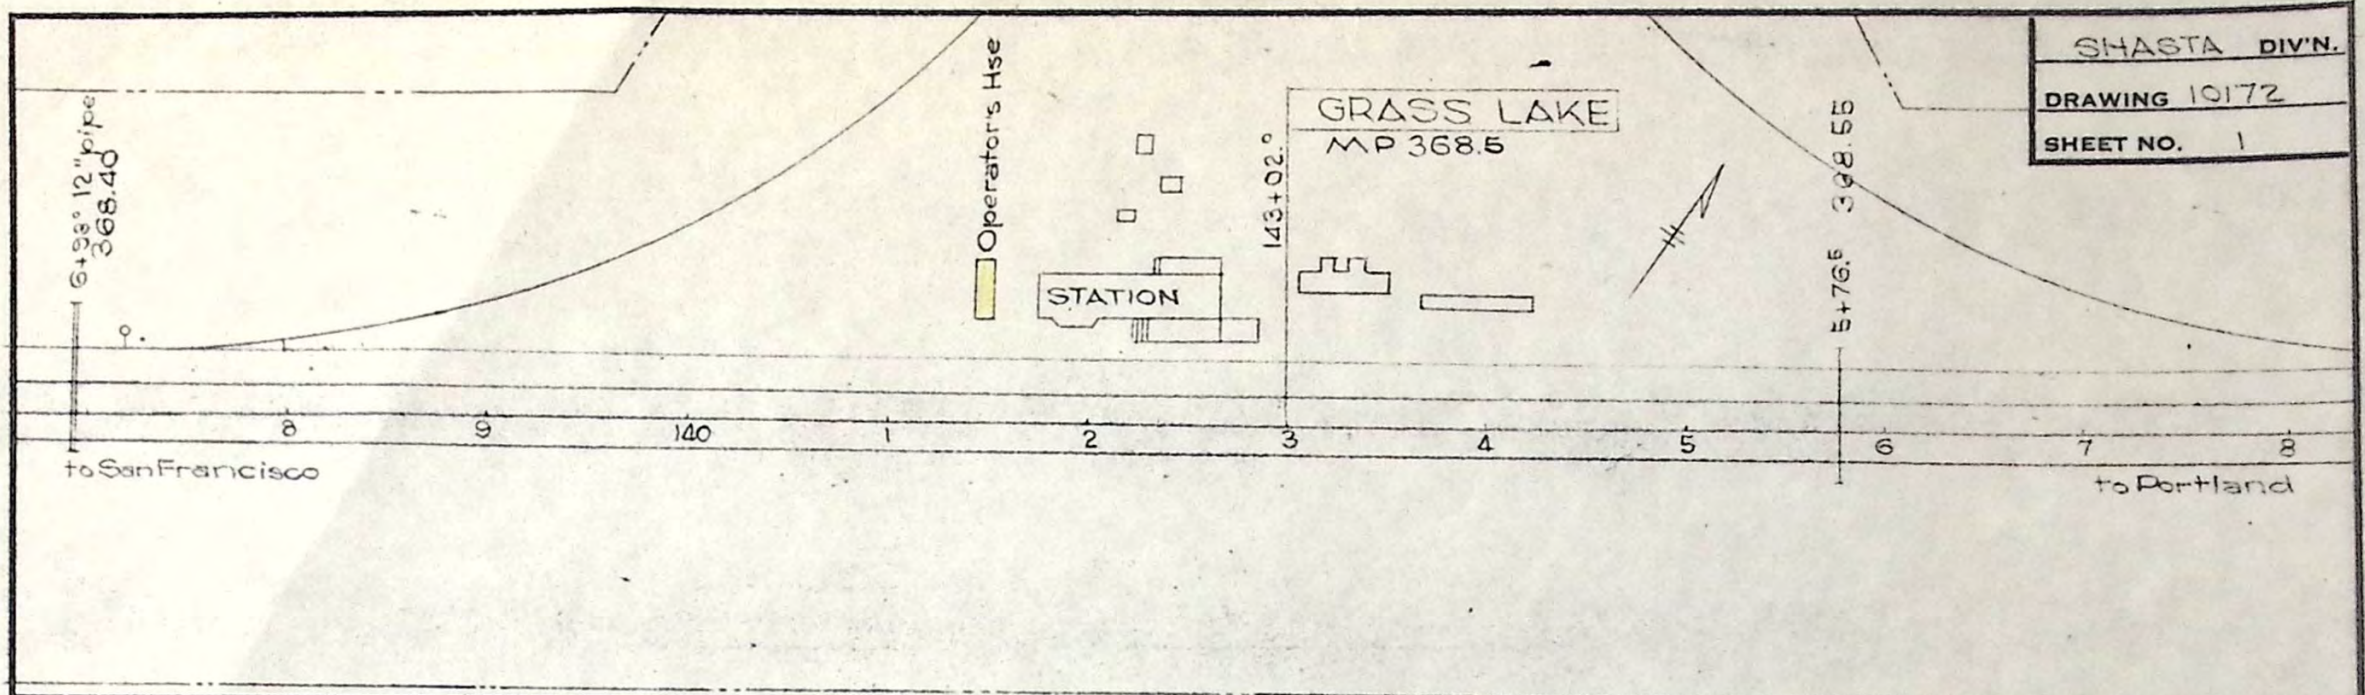

**LEGEND**  
 - - - - - Sou. Pac. Property Lines  
 Red: Proposed location of Operator's Hse.  
 Yellow: Existing " " " "

**SOUTHERN PACIFIC COMPANY**  
**PACIFIC LINES**  
**GRASS LAKE-HORN BROOK**  
 Relocate Operator's House from  
 Grass Lake to Hornbrook.

Scale: 1" = 100' wd July 23, 1957

DRAWER