


SHASTA DIVISION  
AGM 2531.  
REVISED.

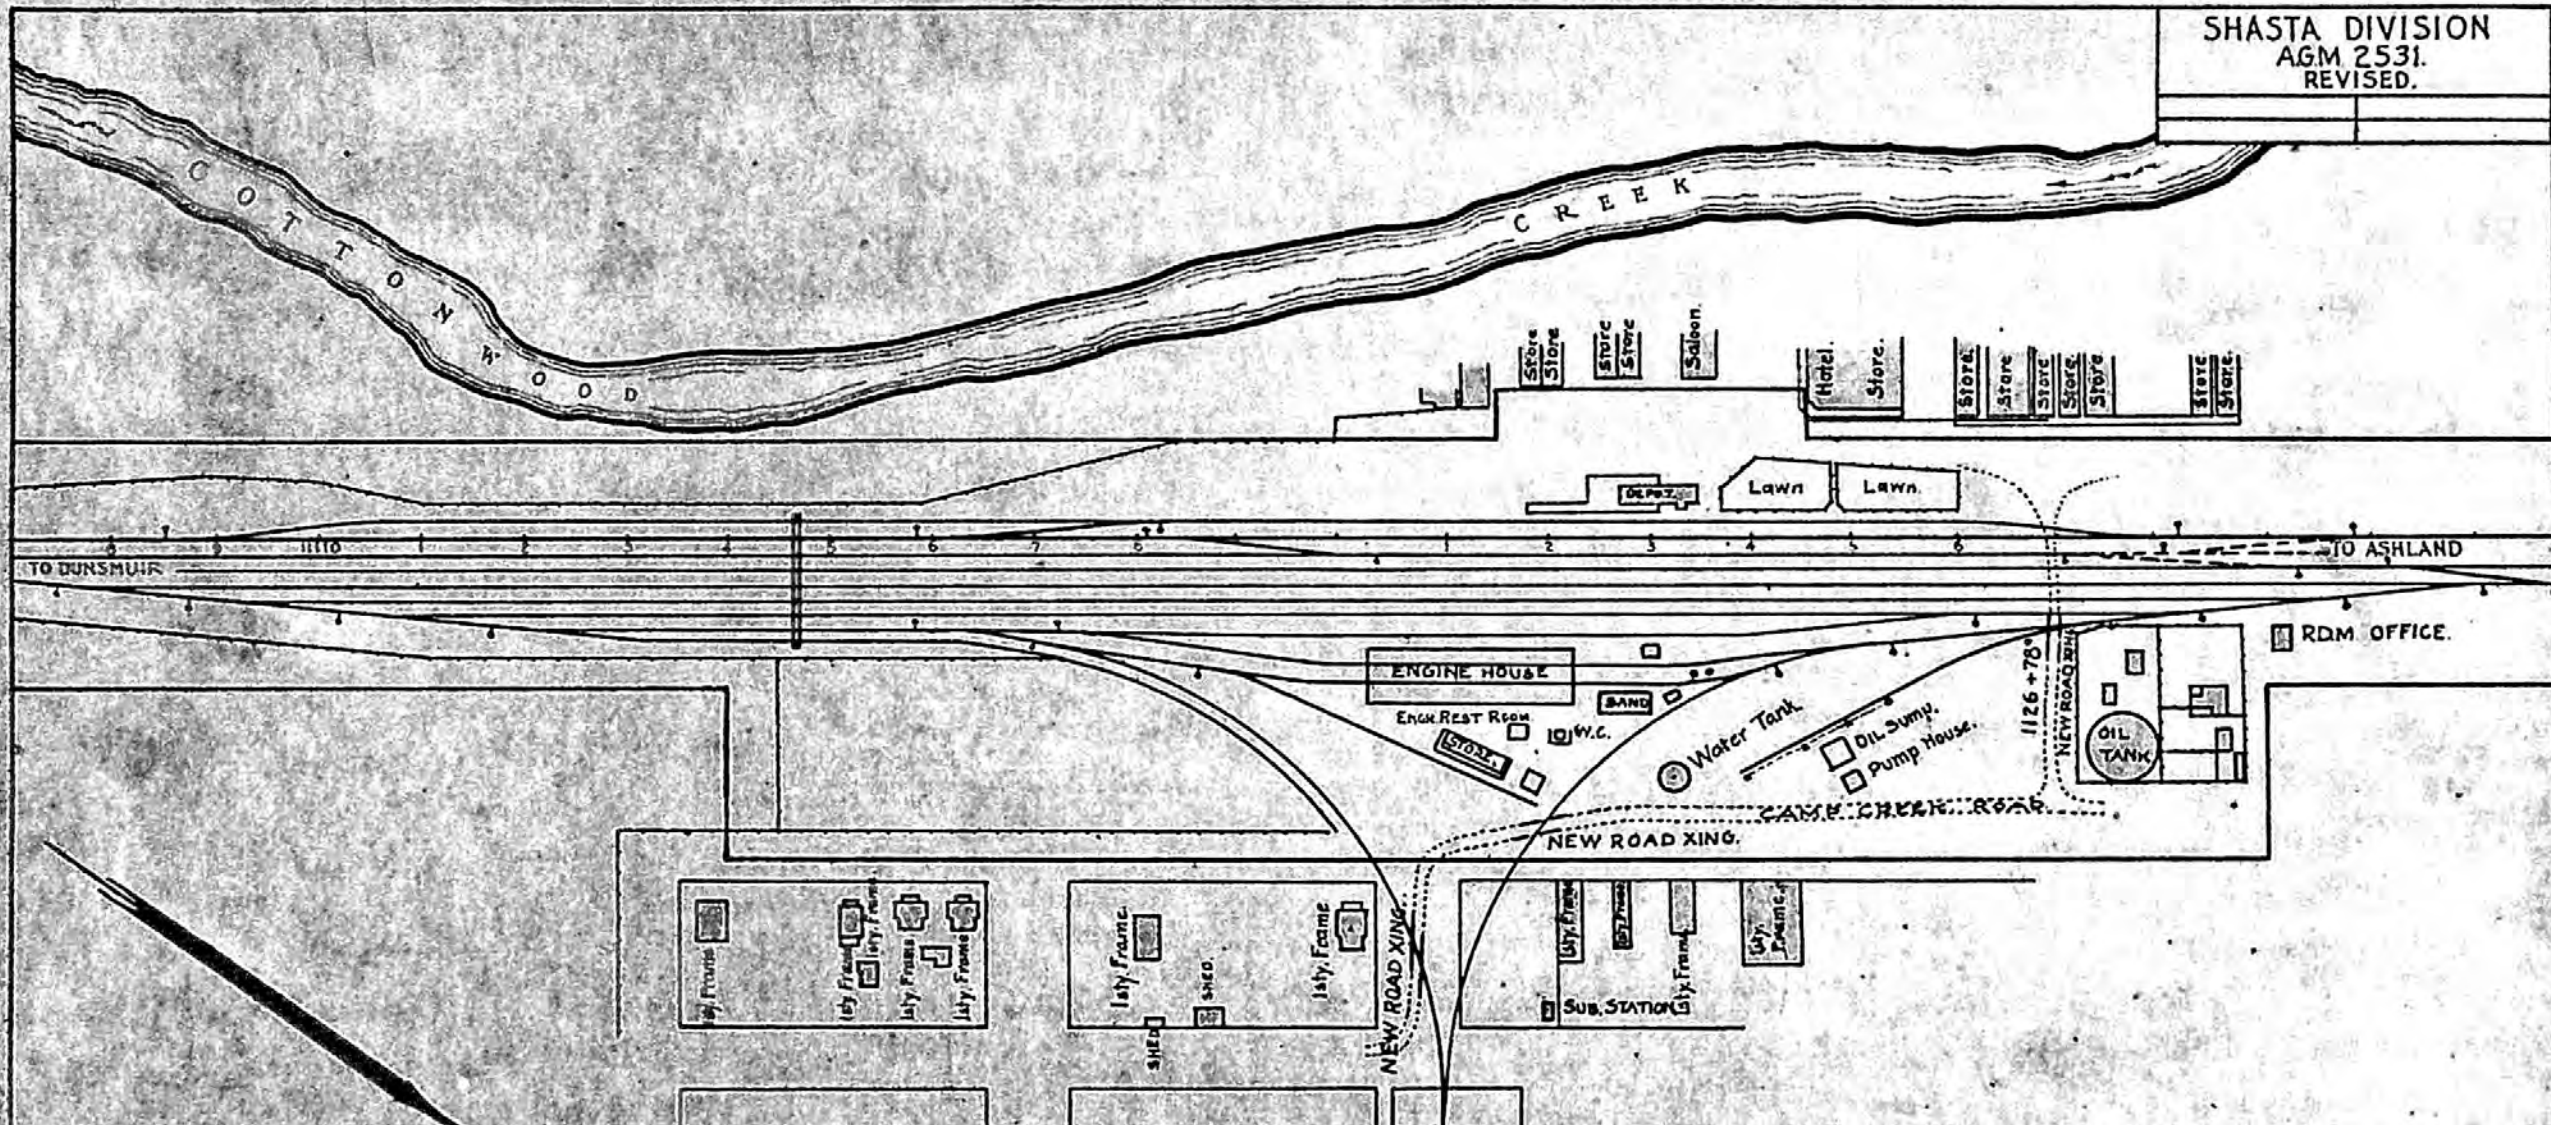

HORNBROOK  
SISKIYOU COUNTY, CAL.  
REARRANGE TRACKS YARDS & FACILITIES.  
SCALE: 1" = 200'      SEPT. 1917.